

R2856-1

SHEET #

SCALE: 1/4"=1'-0"

DATE: 2/20/2008

DR. APPR.:

DATE: 2/20/2008

DATE: 2/20/2008

NOTE: Shown with options

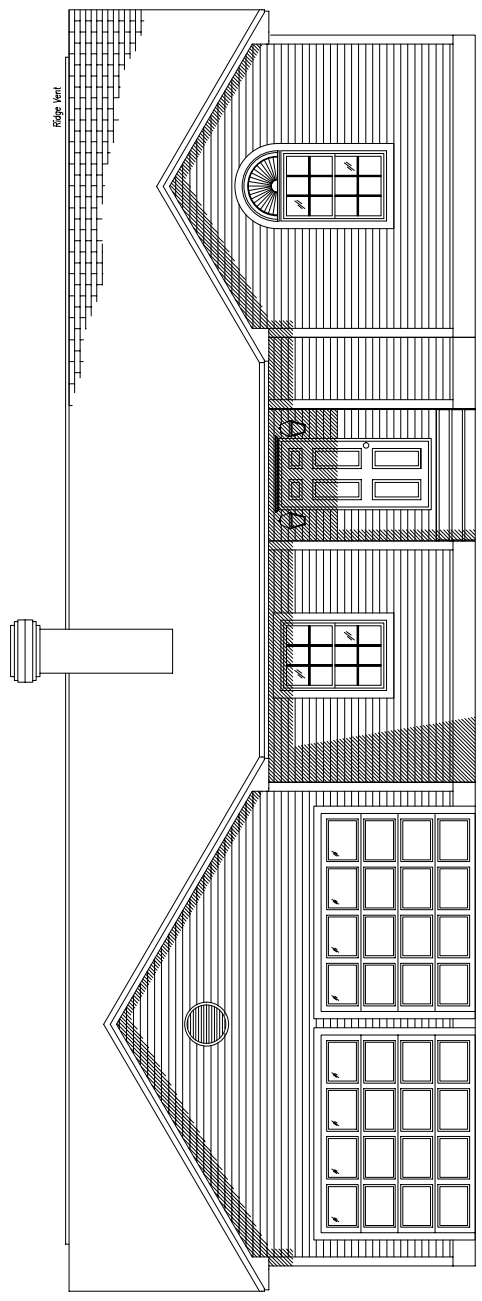


Front Elevation

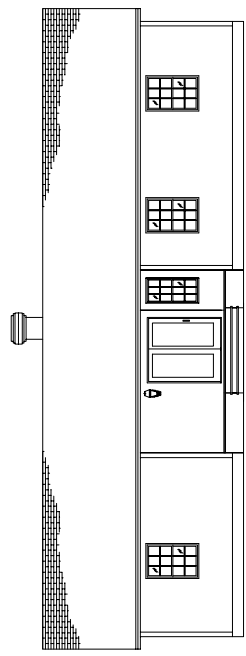

Rear Elevation

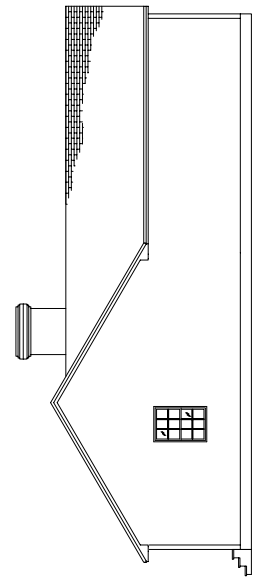

Left Elevation

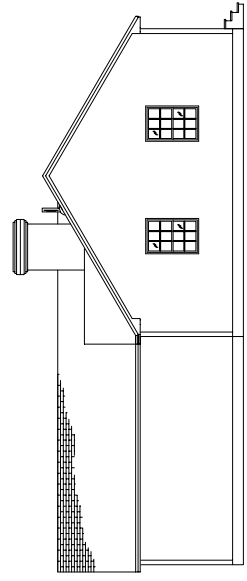

Right Elevation



Prefabricated Components  
Wall Panels & Modular Homes  
NO USE OR REPRODUCTION OF  
THIS  
MATERIAL IS PERMITTED WITHOUT  
THE WRITTEN CONSENT OF  
PREFERRED BUILDING SYSTEMS

Preferred Building Systems  
PO Box 1, 143 Tuttleback Road  
Claremont, NH 03743  
603-372-0500  
603-372-0011 Fax

SHEET TITLE:  
Elevations  
DRAWN BY: JEL  
DATE: 2/20/2008  
SCALE: 1/4"=1'-0"  
DWG #:


**R2856-1**  
 SHEET: 2

DR. APPROV: DATE: 200008  
 SCALE: 1/4"=1'-0"  
 SHEET TITLE: First Floor Plan

Preferred Building Systems  
 PO Box 1, 143 Tuttleback Road  
 Claremont, NH 03743  
 603-372-0850  
 603-372-0011 Fax

Prefabricated Components  
 Wall Panels & Modular Homes  
 NO USE OR REPRODUCTION OF  
 THIS MATERIAL IS PERMITTED WITHOUT  
 THE WRITTEN CONSENT OF  
 PREFERRED BUILDING SYSTEMS

DATE	REVISIONS	BY	APPV

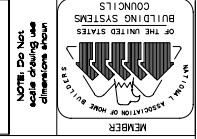

**NOTE: Shown with options**

