

SE2452-1

DATE:	603-372-1001 Fax
DR. APPRV:	603-372-1050
DR. BY:	PO Box 1, 143 Tuttleback Road Clemont, NH 03743
DATE:	06-20-03
SCALE:	1/4"=1'
SHEET:	

Preferred Building Systems
 603-372-1050
 PO Box 1, 143 Tuttleback Road
 Clemont, NH 03743


Prefabricated Components
 Wall Panels & Modular Homes
 NO USE OR REPRODUCTION OF
 THIS MATERIAL IS PERMITTED WITHOUT
 THE WRITTEN CONSENT OF
 PREFERRED BUILDING SYSTEMS

DATE	REV	BY	APPV


MEMBER
 NATIONAL ASSOCIATION OF HOME BUILDER'S
 OF THE UNITED STATES
 BUILDING SYSTEMS
 COUNCILS

NOTE: Do Not
 Alter Dimensions
 or Materials


NOTE: Shown with options

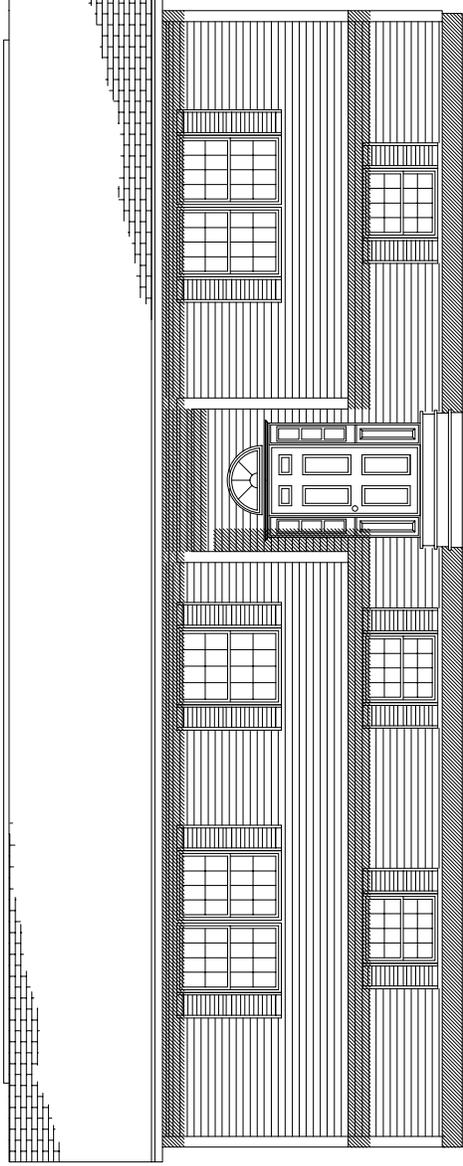


Front Elevation

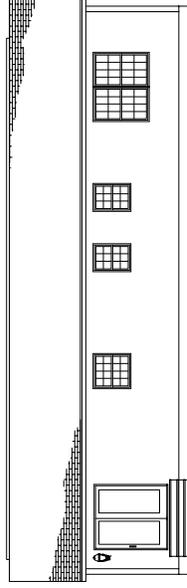

Rear Elevation

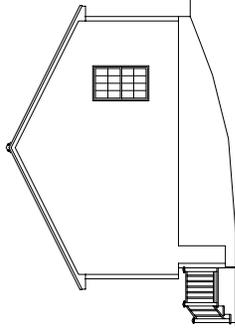


Right Elevation

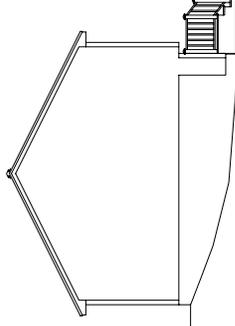

Left Elevation

NOTE: Shown with options

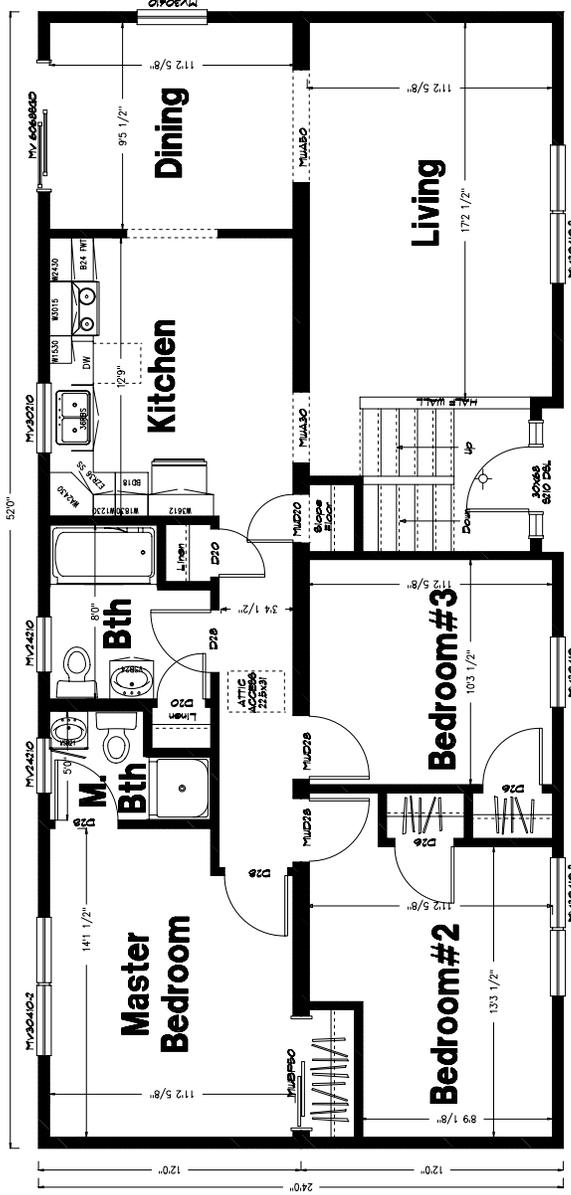

SE2452-1

SHEET # 2

DRAWN BY: JAL
DATE: 06-20-03
SCALE: 1/4"=1'-0"

D.R. APPRV: [Signature]
DATE: 06-20-03

SHEET TITLE: First Floor Plan

Preferred Building Systems
PO Box 1, 143 Tuttleback Road
Clarendon, NH 03743
603-372-0500
603-372-0011 Fax

Prefabricated Components
Wall Panels & Modular Homes

NO USE OR REPRODUCTION OF
THIS
MATERIAL IS PERMITTED WITHOUT
THE WRITTEN CONSENT OF
PREFERRED BUILDING SYSTEMS

DATE	REVISIONS	BY	APPV

